

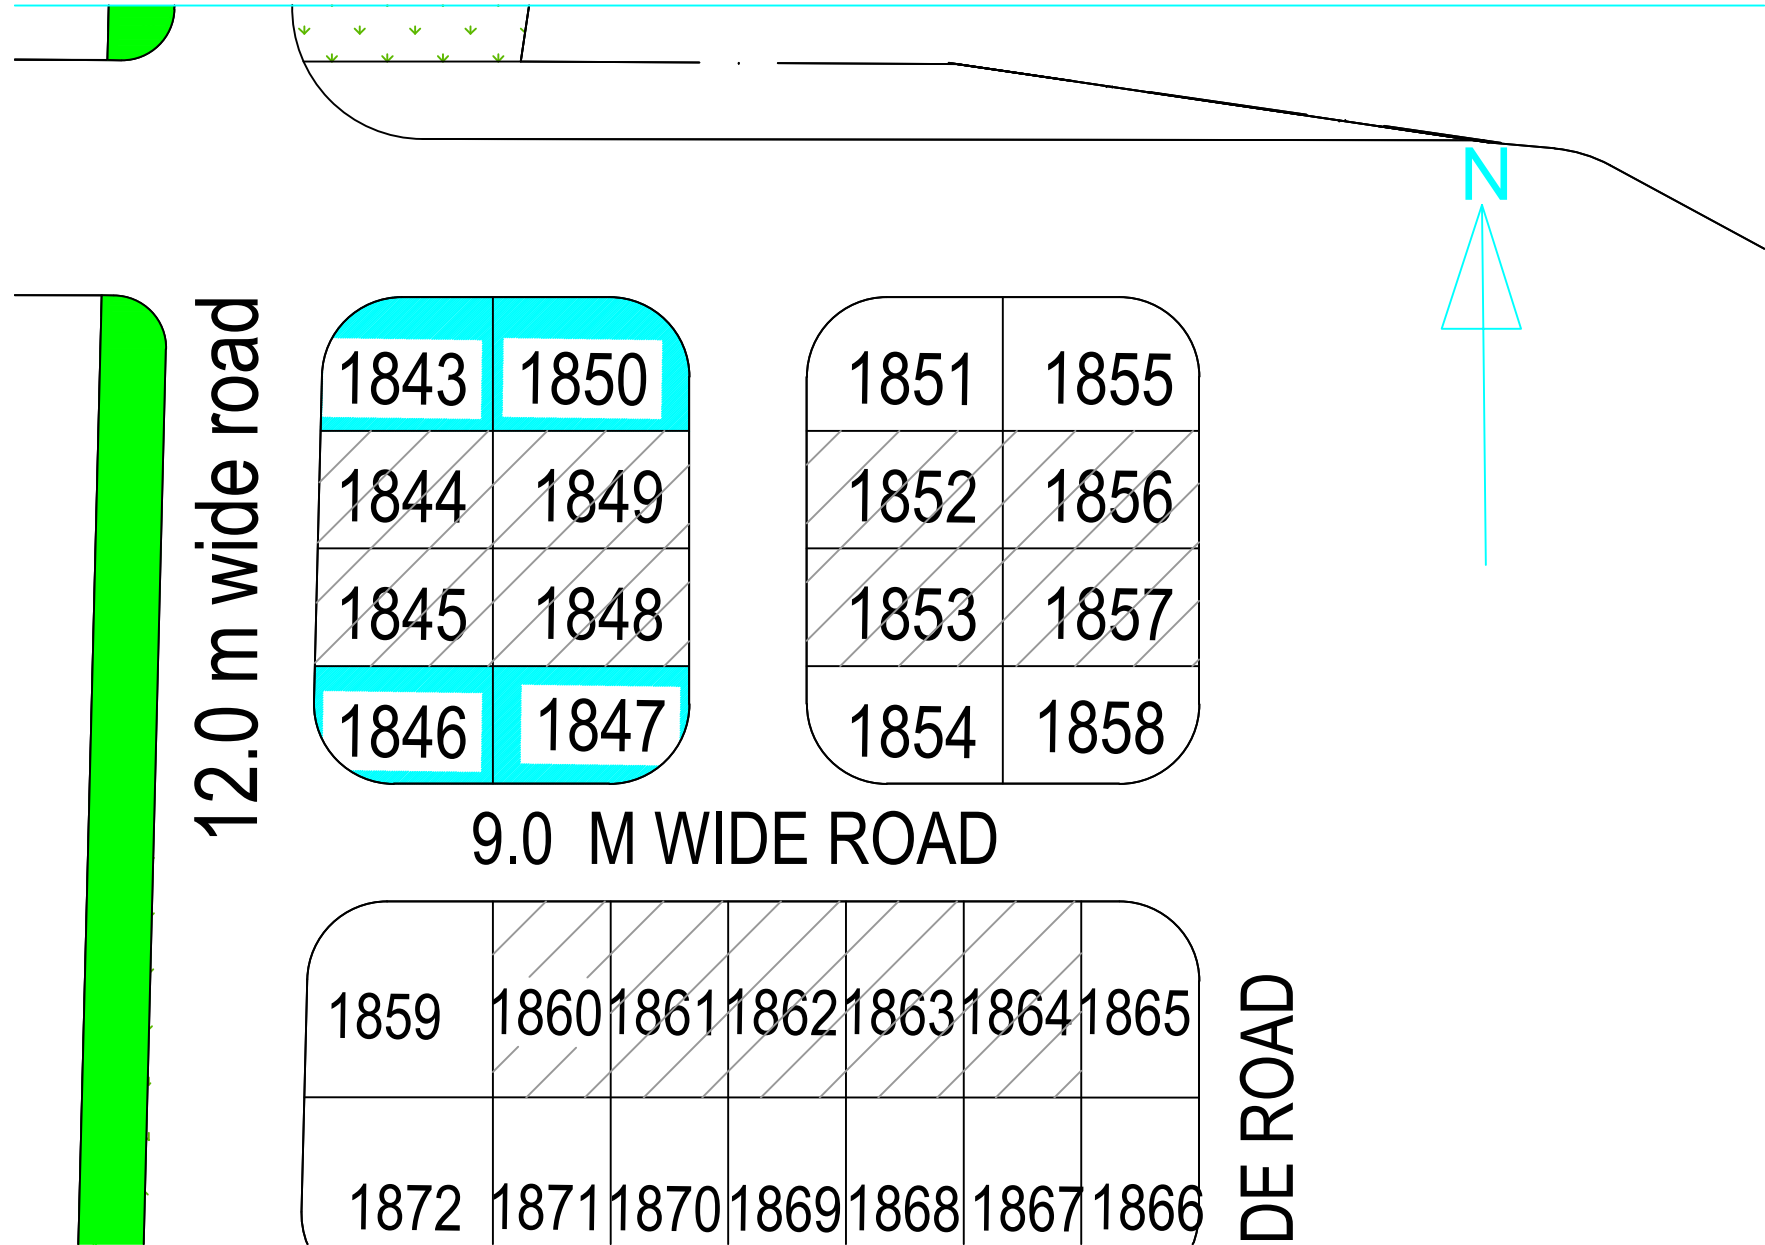


KARNATAKA HOUSING BOARD SURYANAGAR PHASE - I LAYOUT PLAN

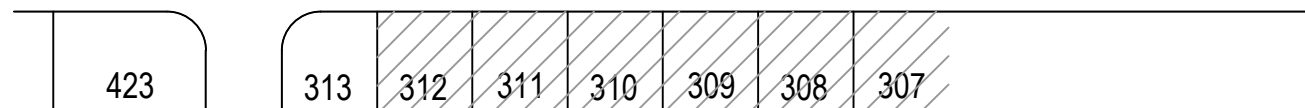

KARNATAKA HOUSING BOARD

SURYANAGAR PHASE - I LAYOUT PLAN

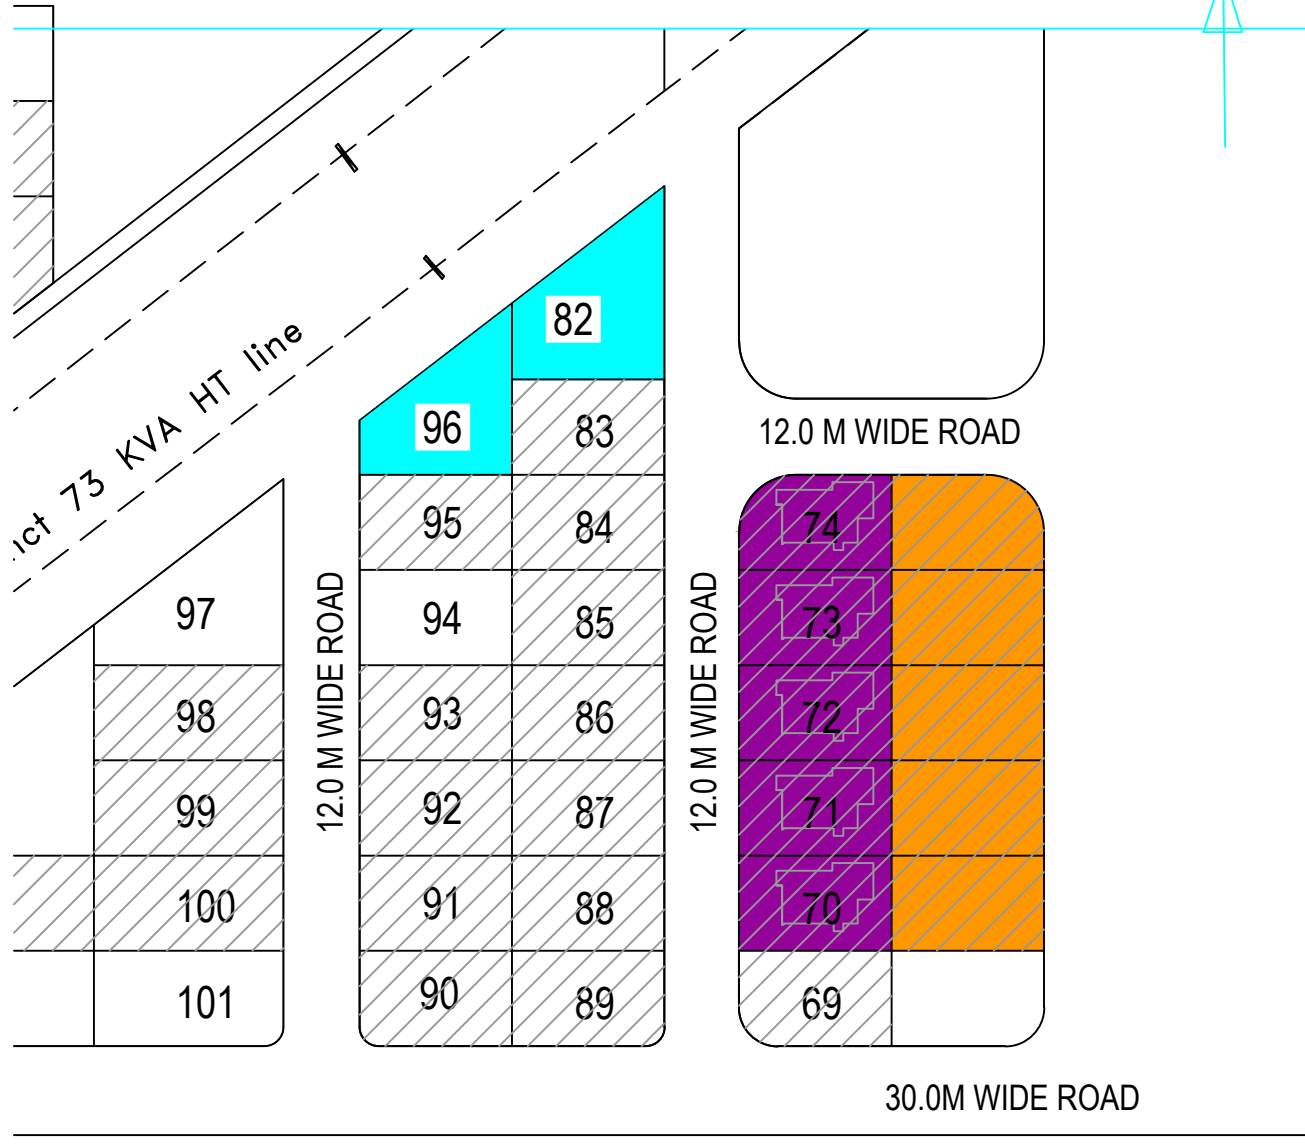


KARNATAKA HOUSING BOARD

SURYANAGAR PHASE - I LAYOUT PLAN





KARNATAKA HOUSING BOARD

SURYANAGAR PHASE - I LAYOUT PLAN

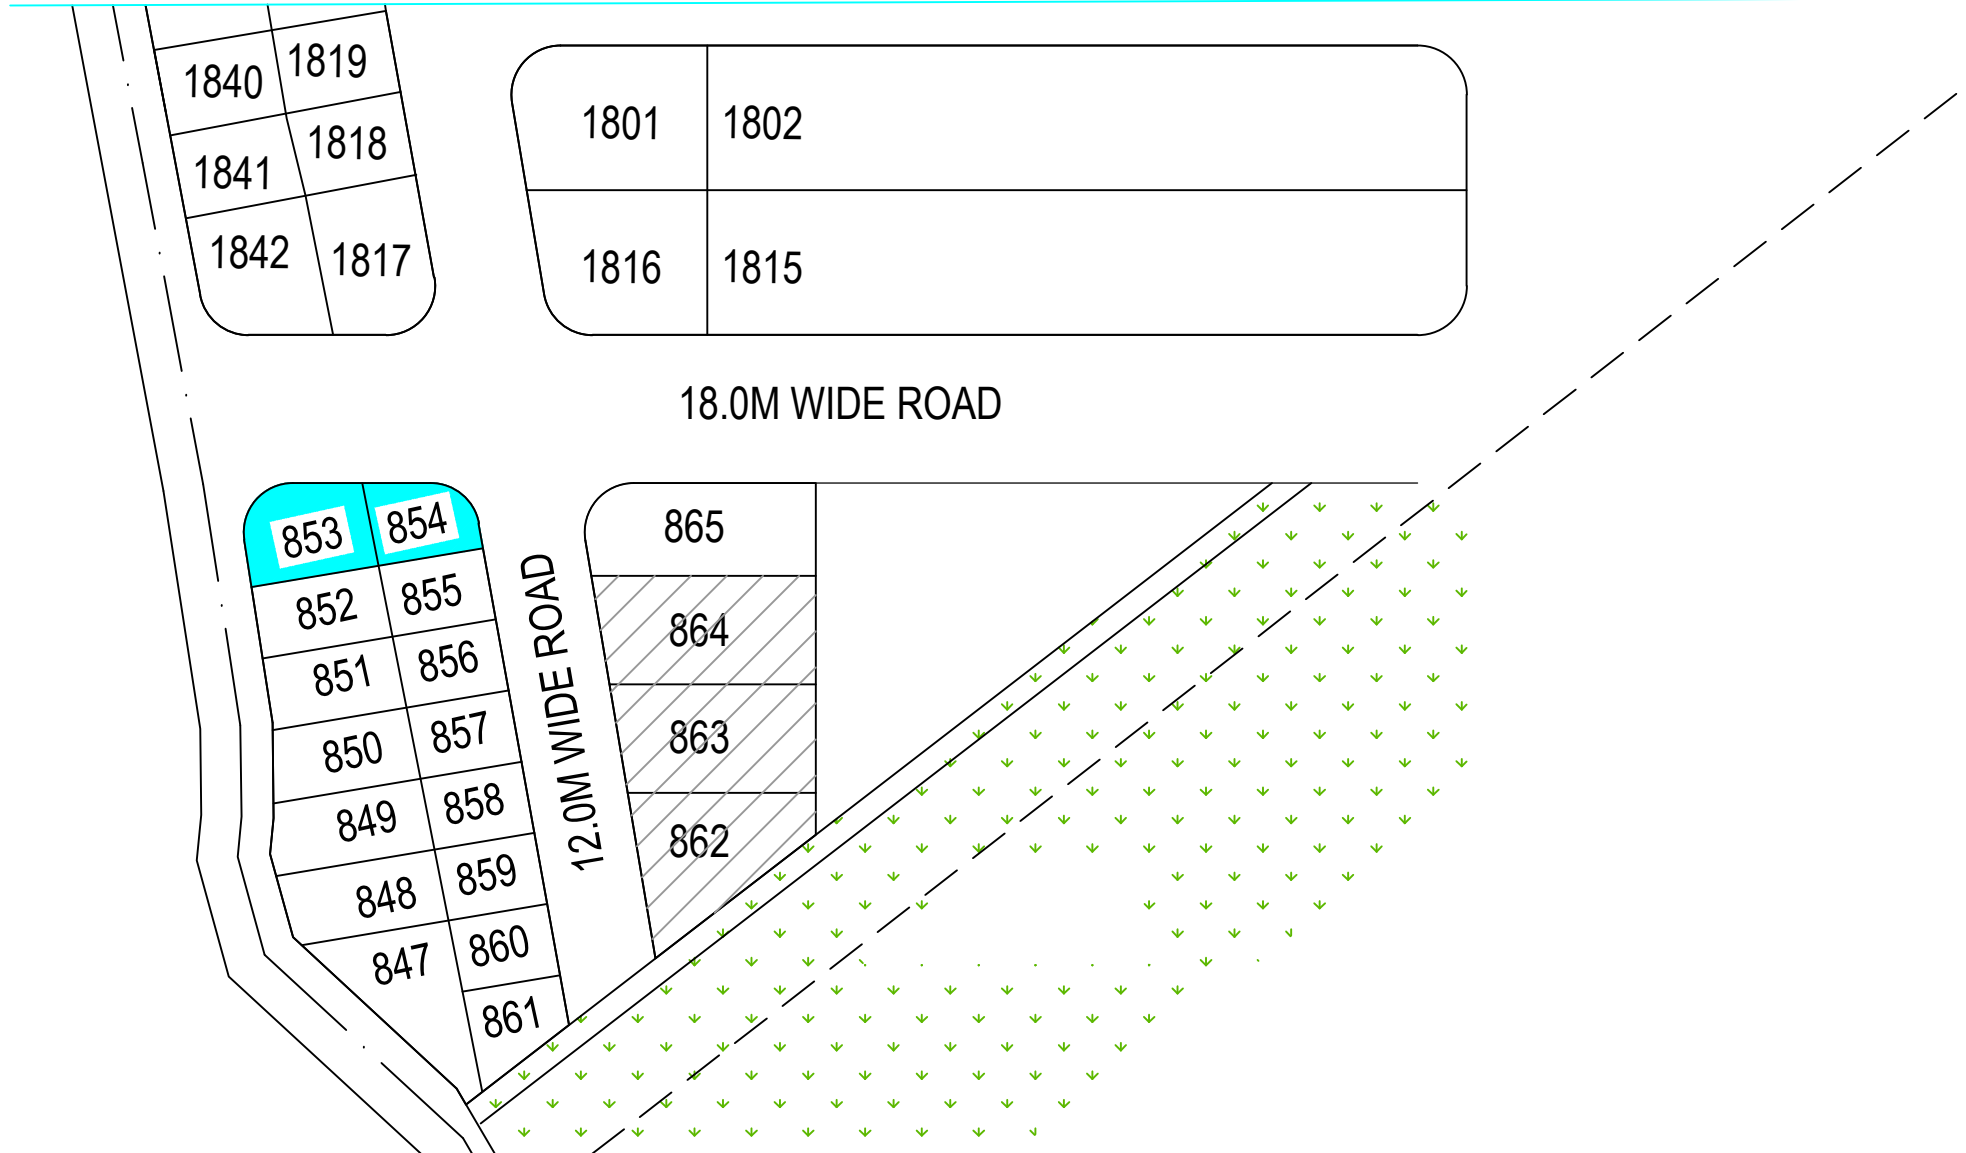



KARNATAKA HOUSING BOARD

SURYANAGAR PHASE - I LAYOUT PLAN

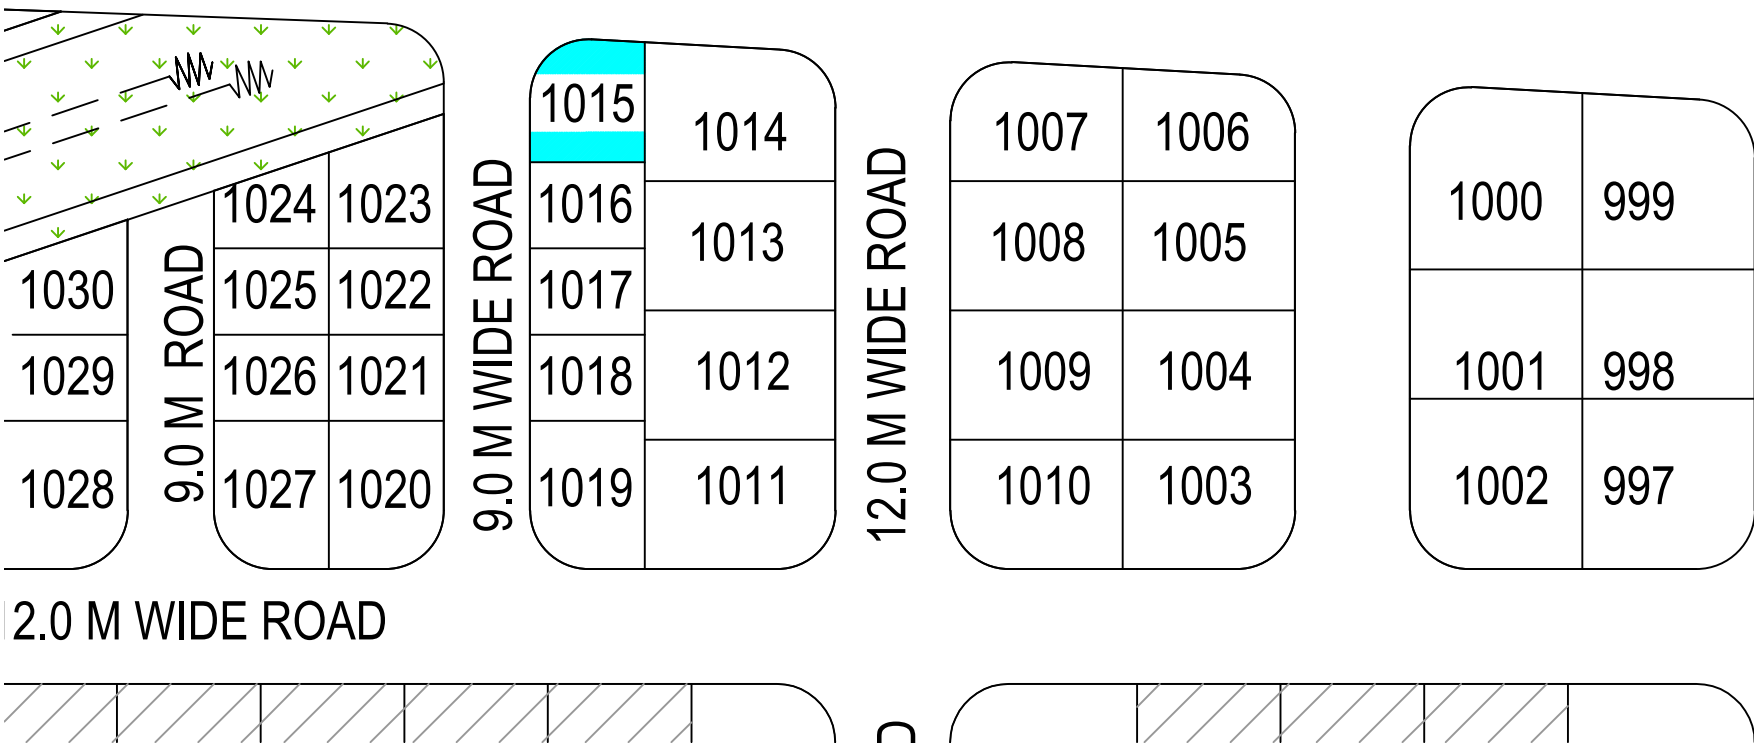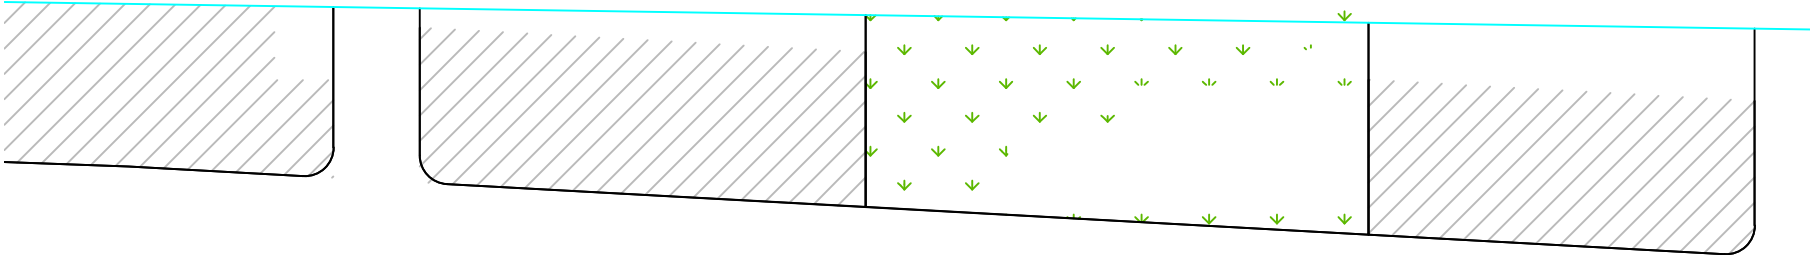



KARNATAKA HOUSING BOARD

SURYANAGAR PHASE - I LAYOUT PLAN

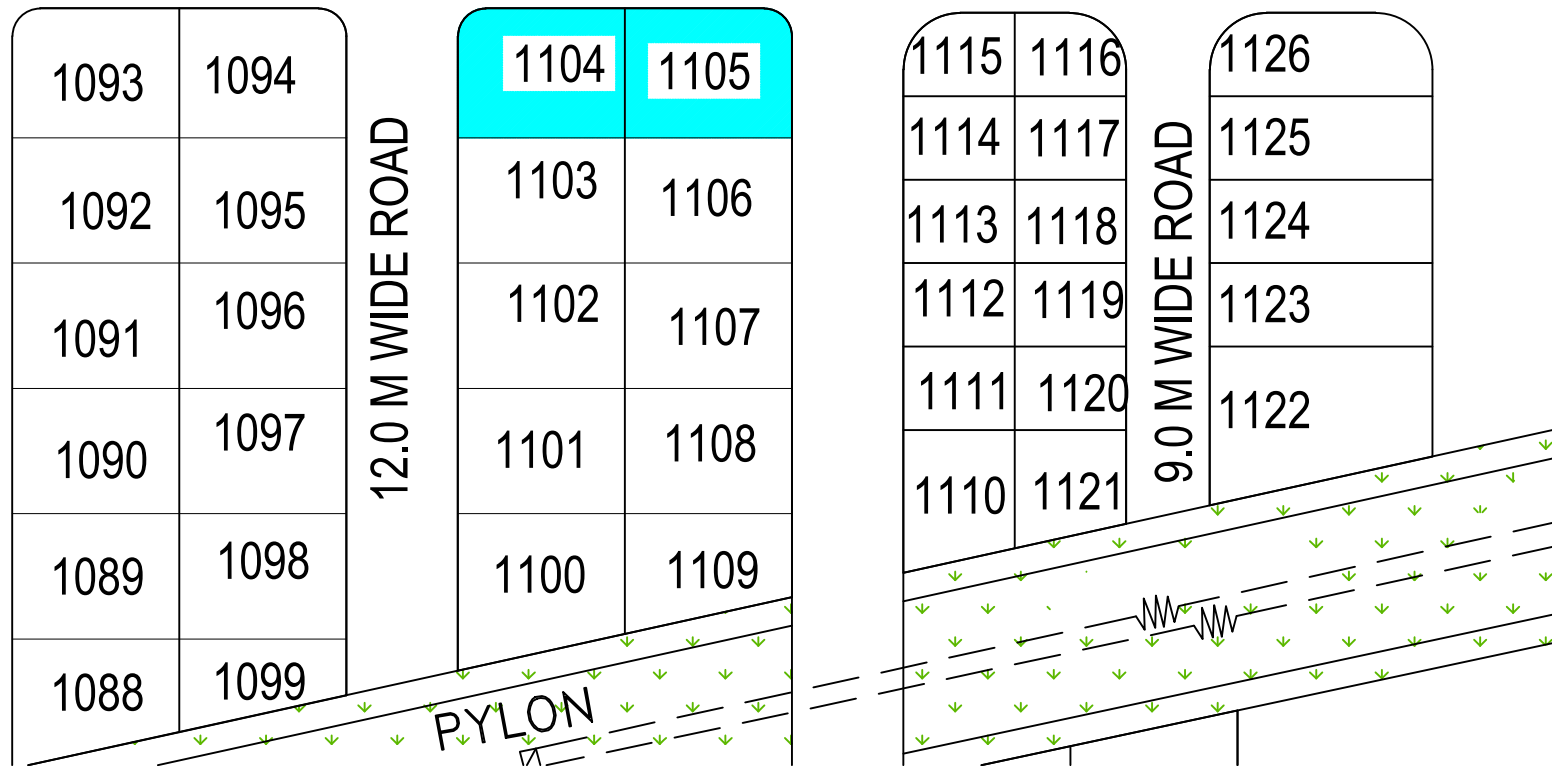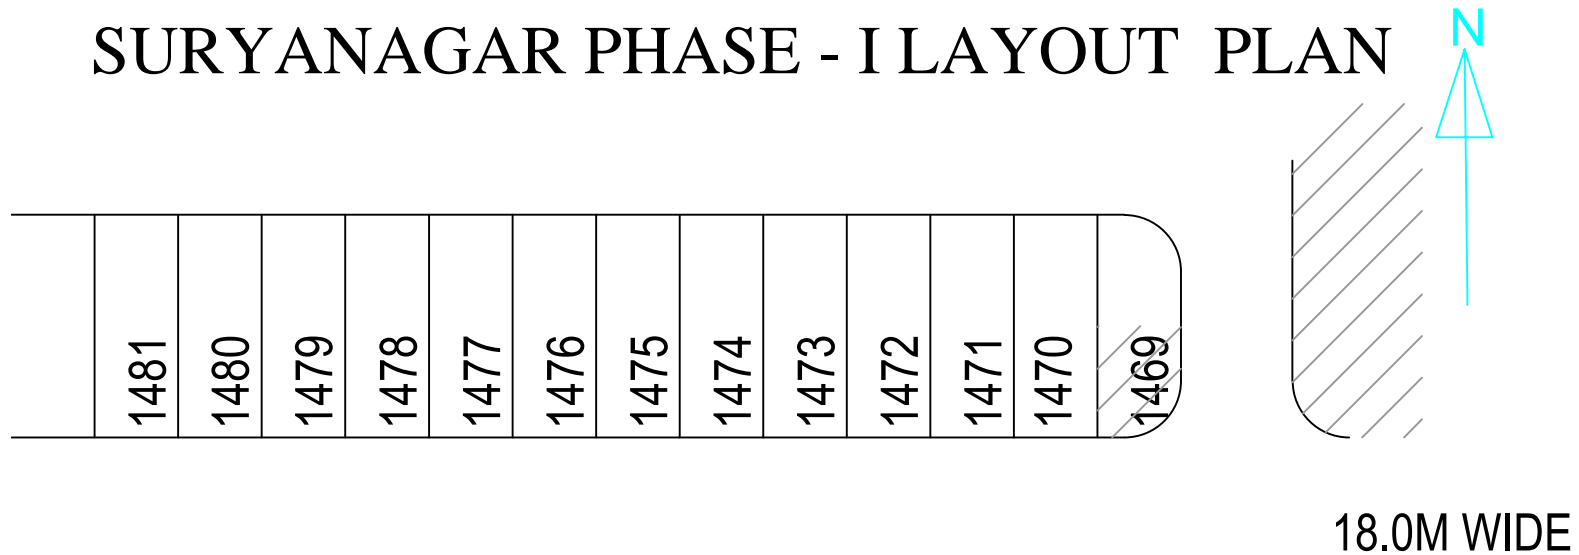



KARNATAKA HOUSING BOARD

SURYANAGAR PHASE - I LAYOUT PLAN

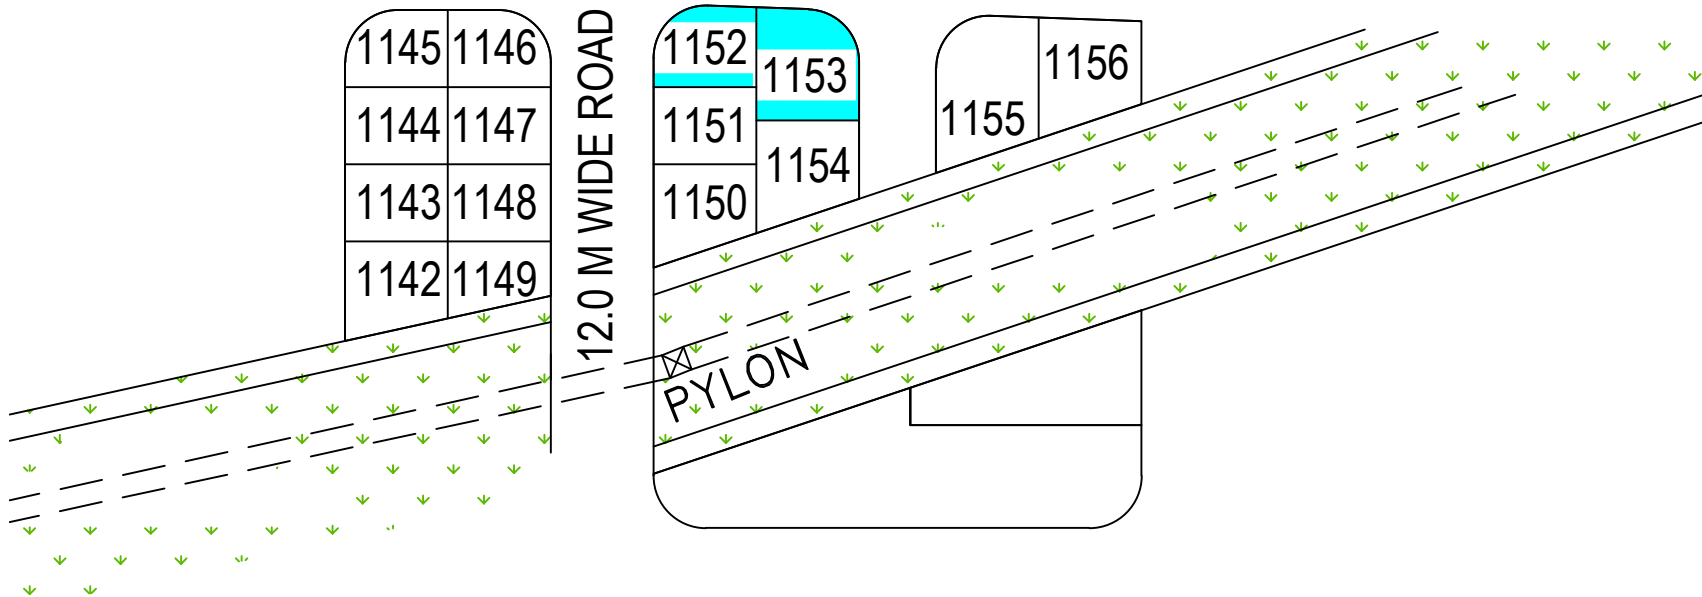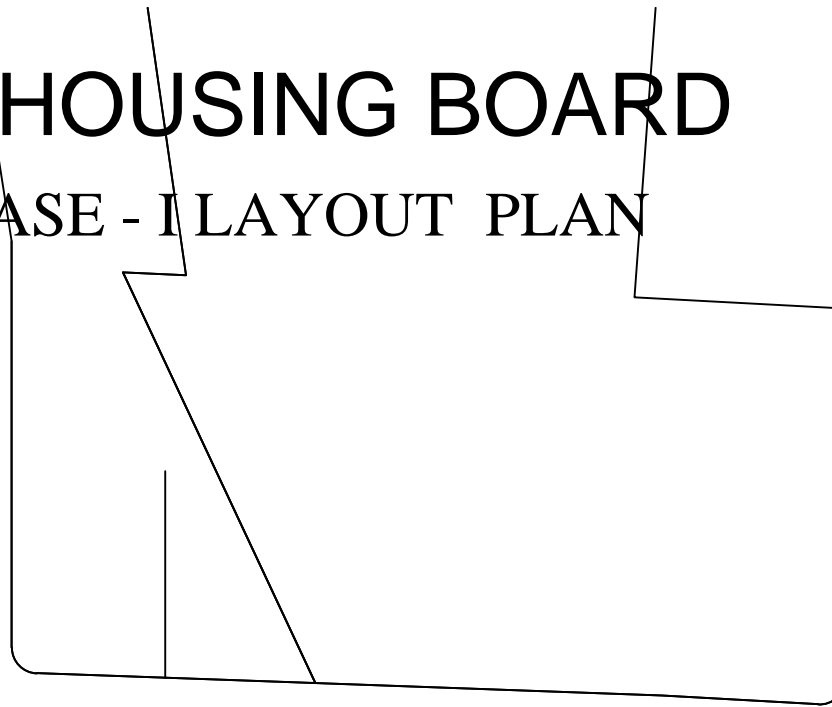


KARNATAKA HOUSING BOARD

SURYANAGAR PHASE - I LAYOUT PLAN

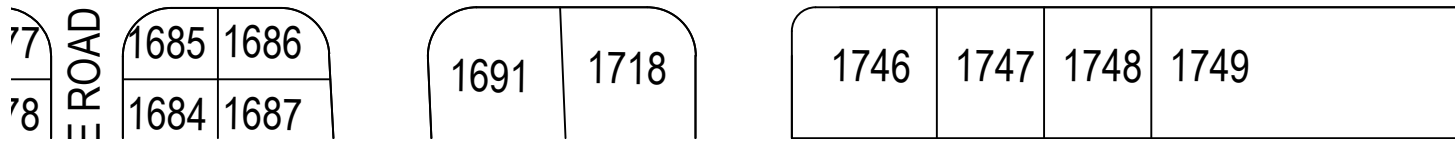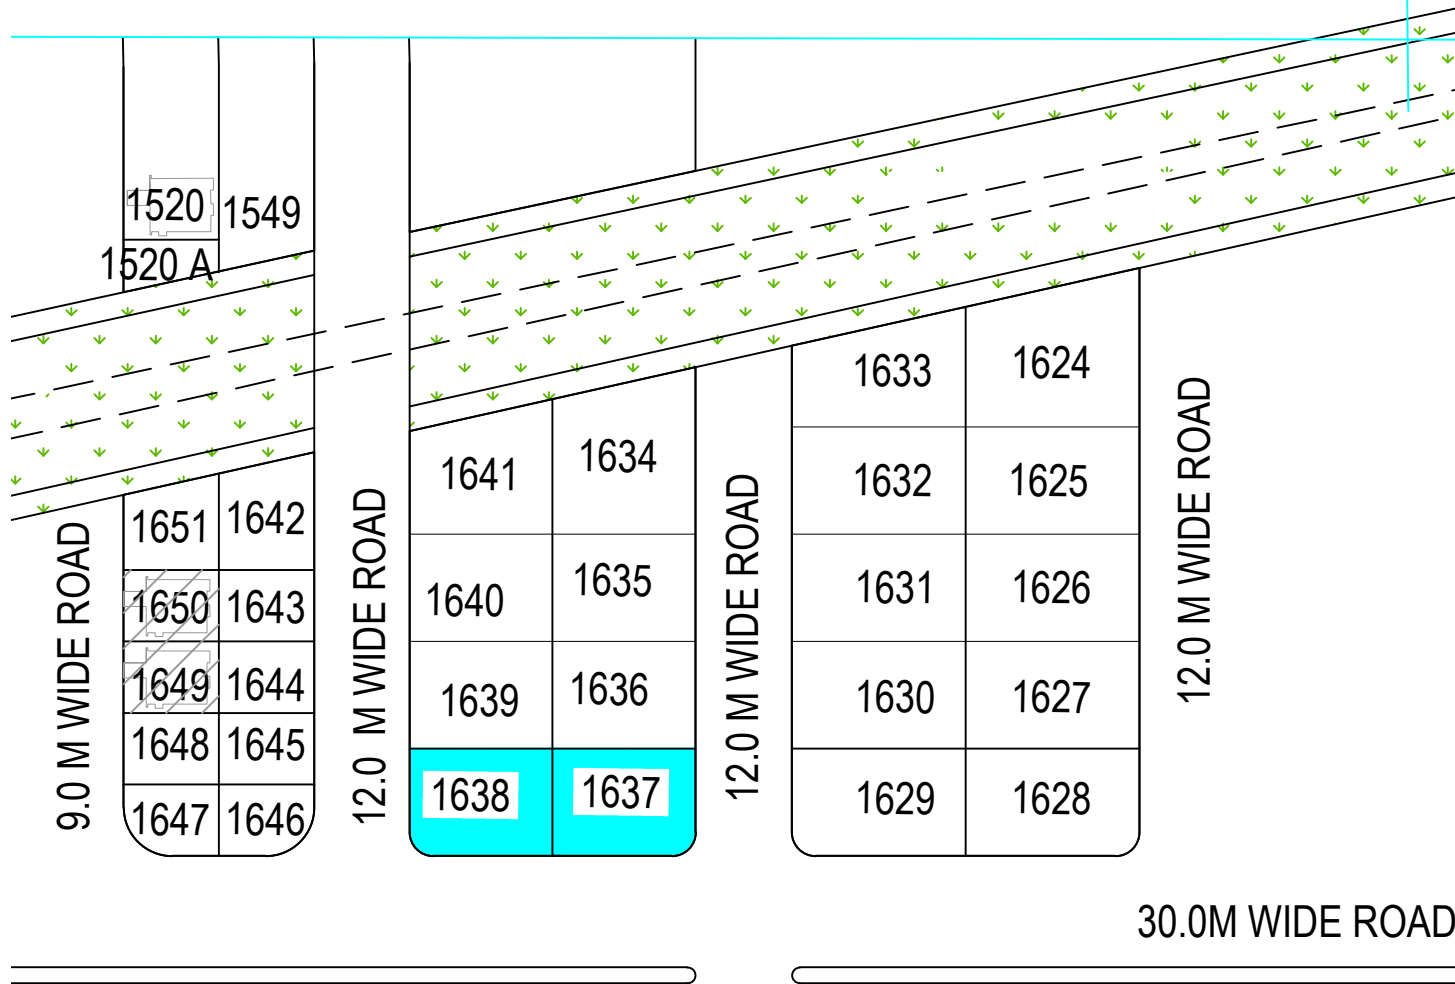

KARNATAKA HOUSING BOARD

SURYANAGAR PHASE - I LAYOUT PLAN

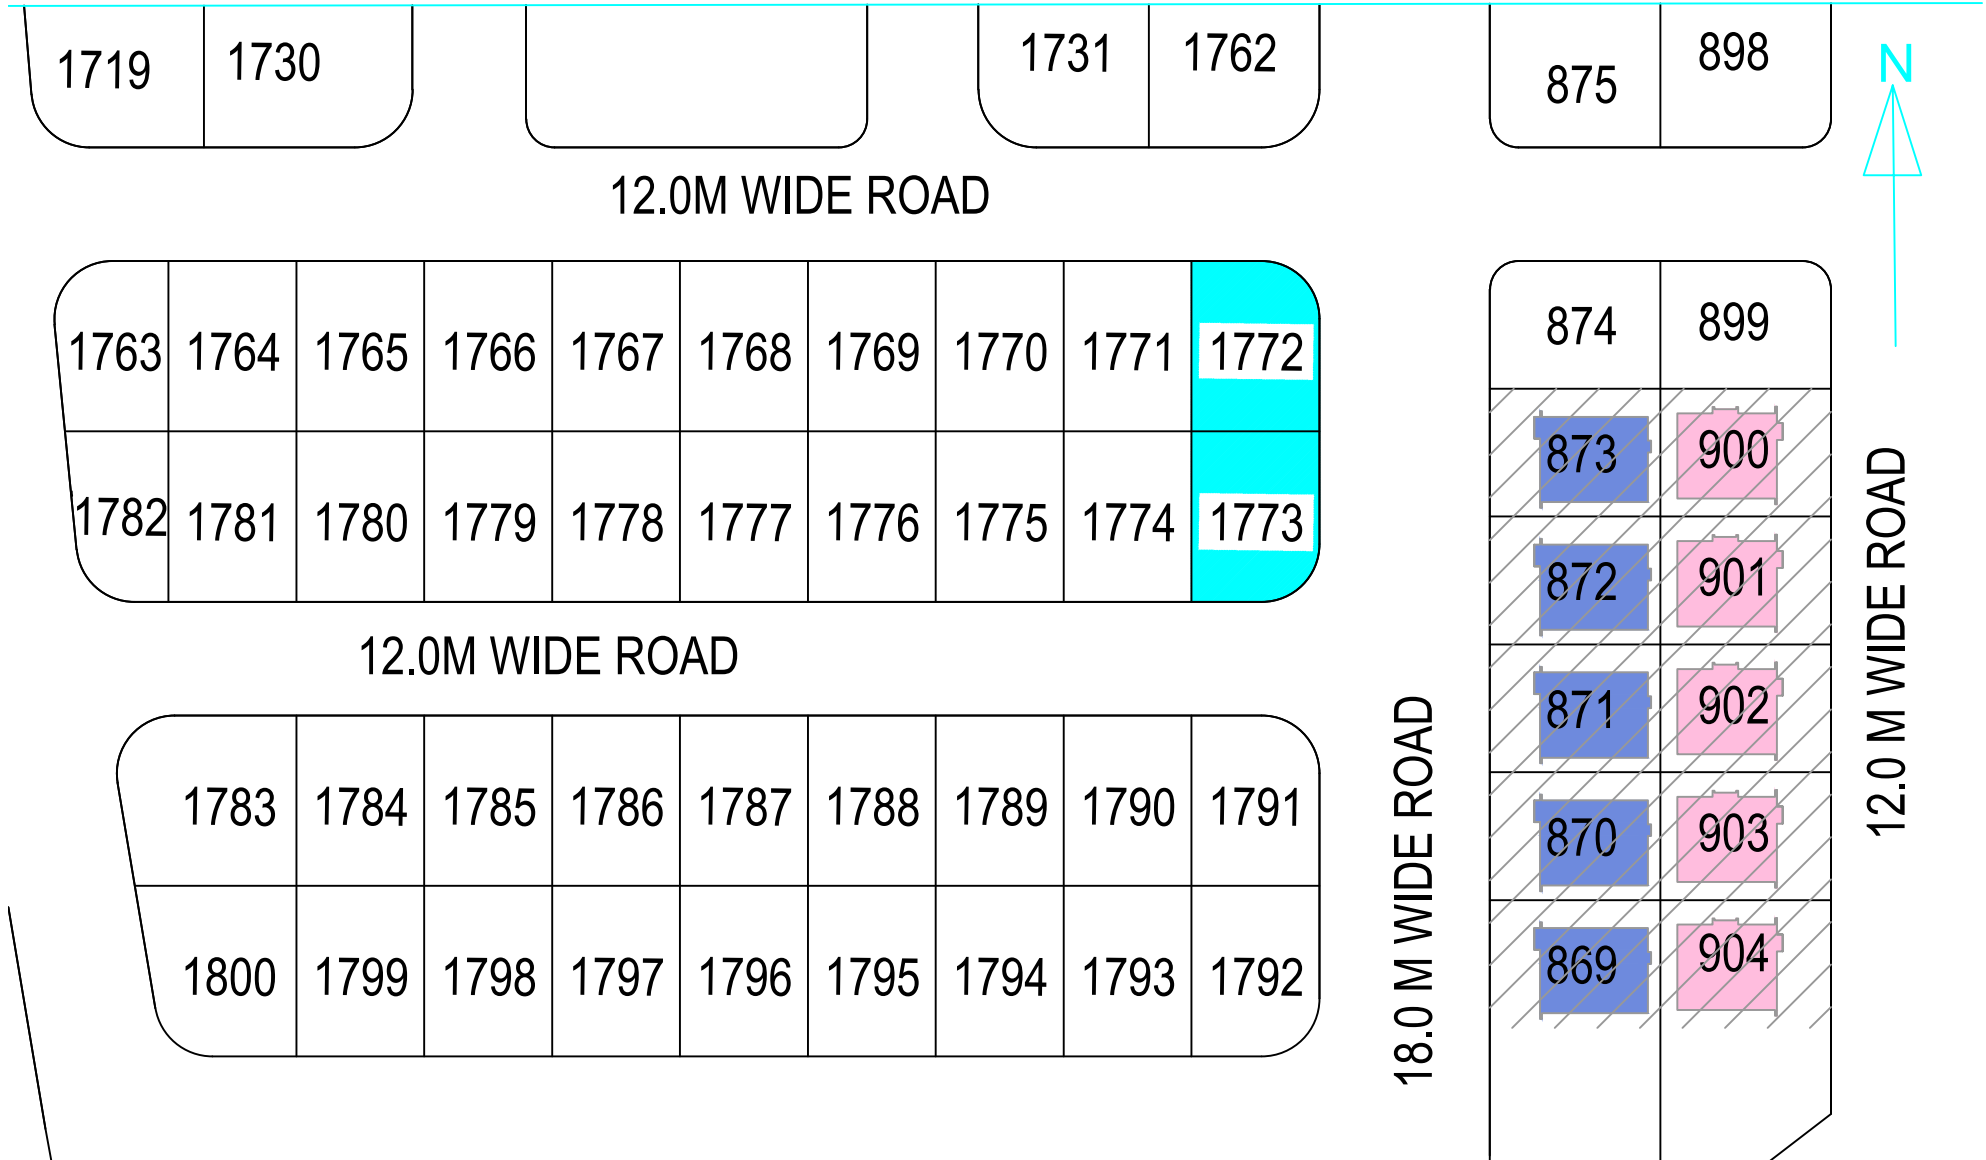

KARNATAKA HOUSING BOARD

SURYANAGAR PHASE - I LAYOUT PLAN

